




Scaled Model

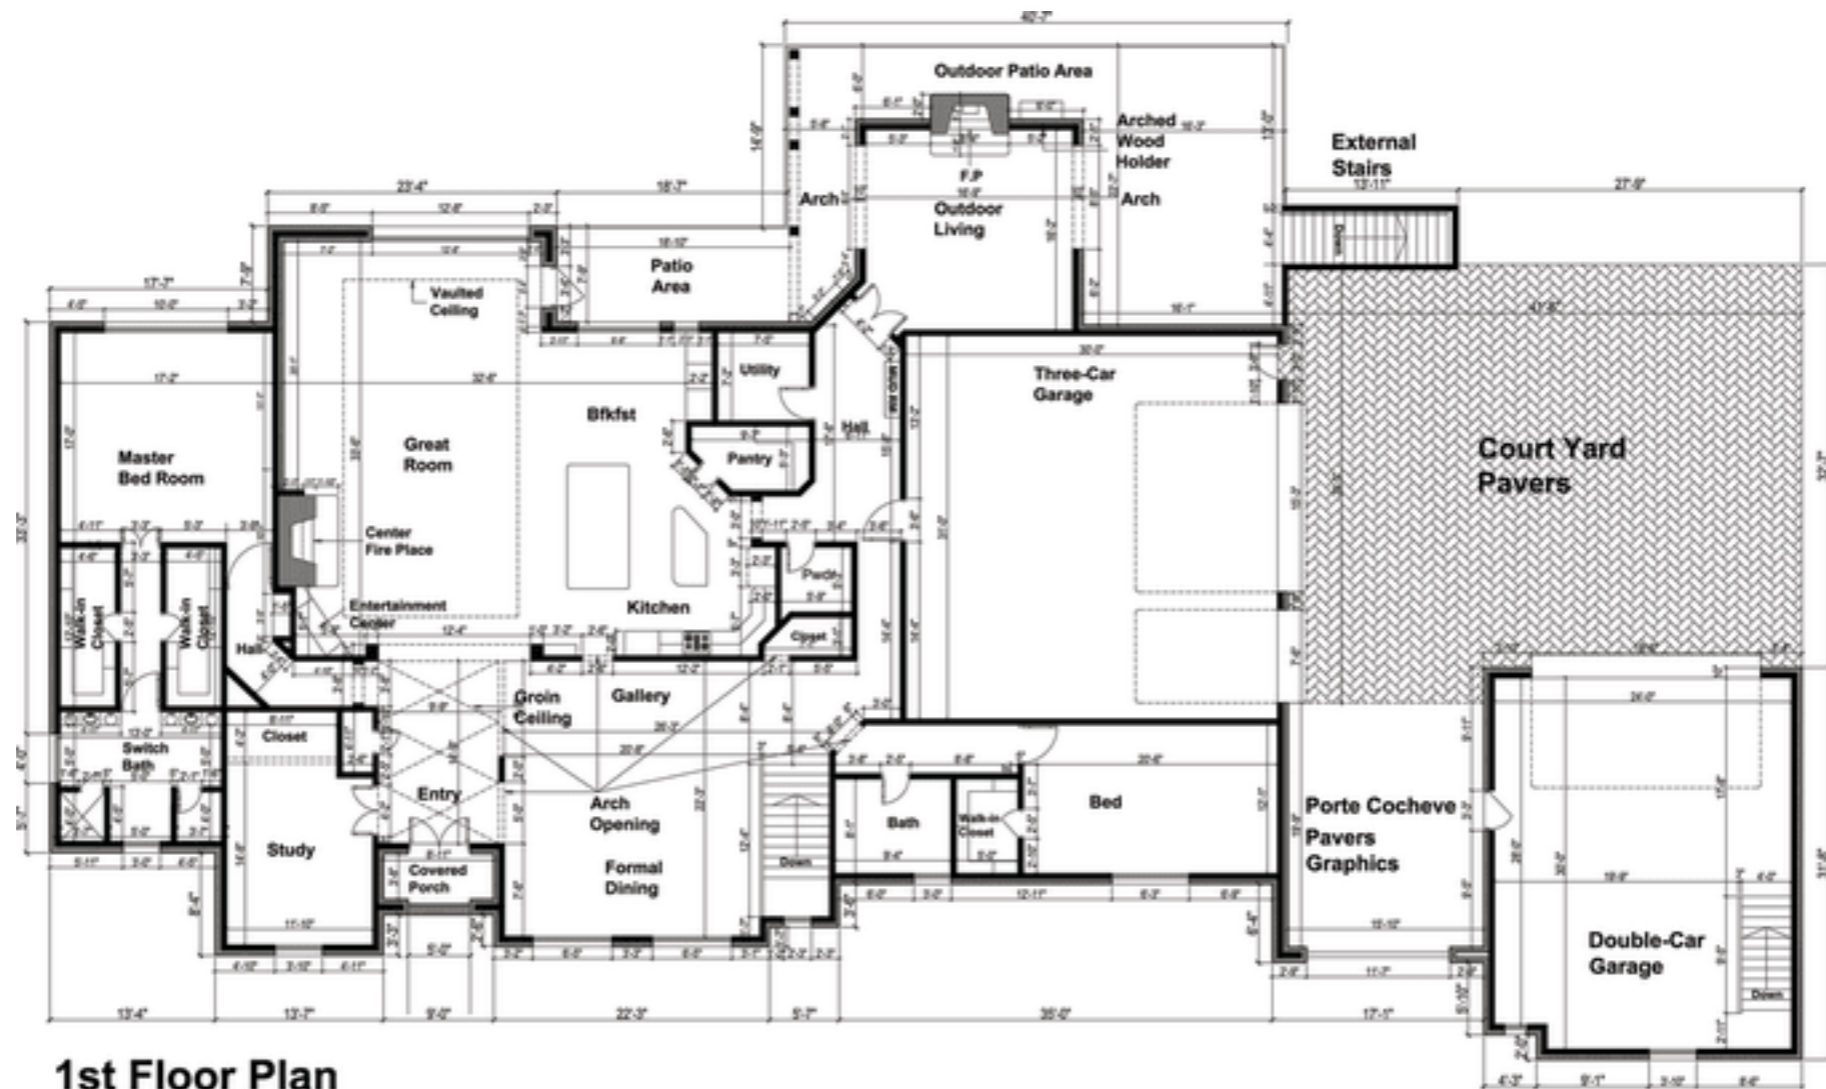

1st Floor Plan
Working Drawing

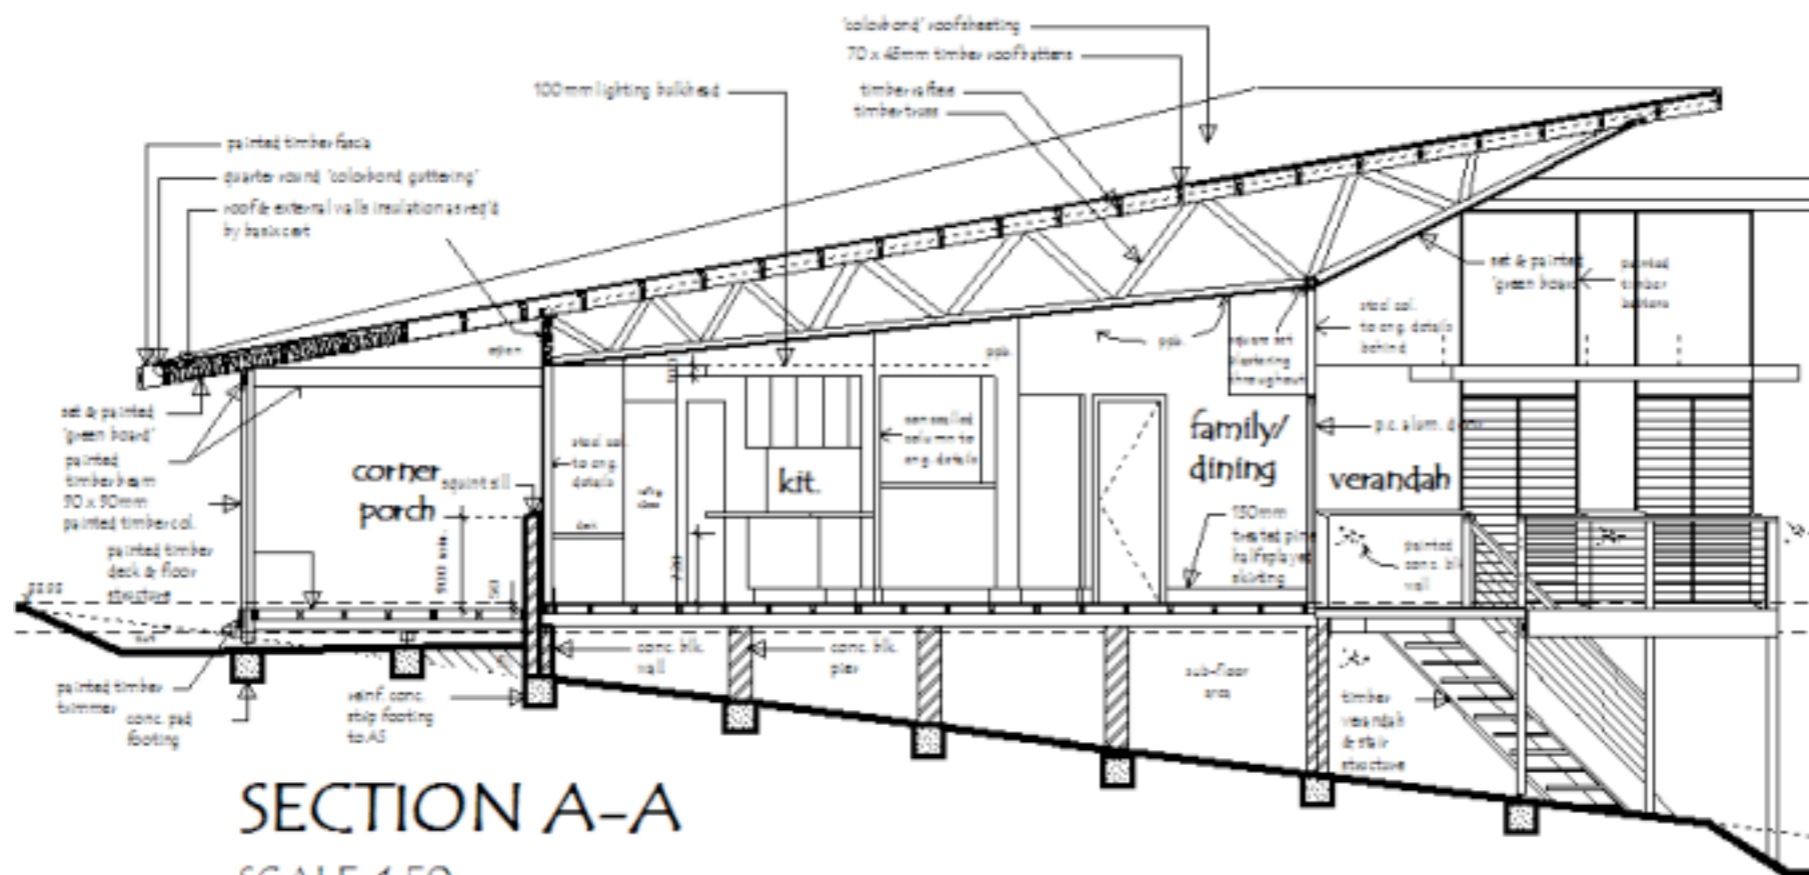

SECTION A-A
SCALE: 1:50

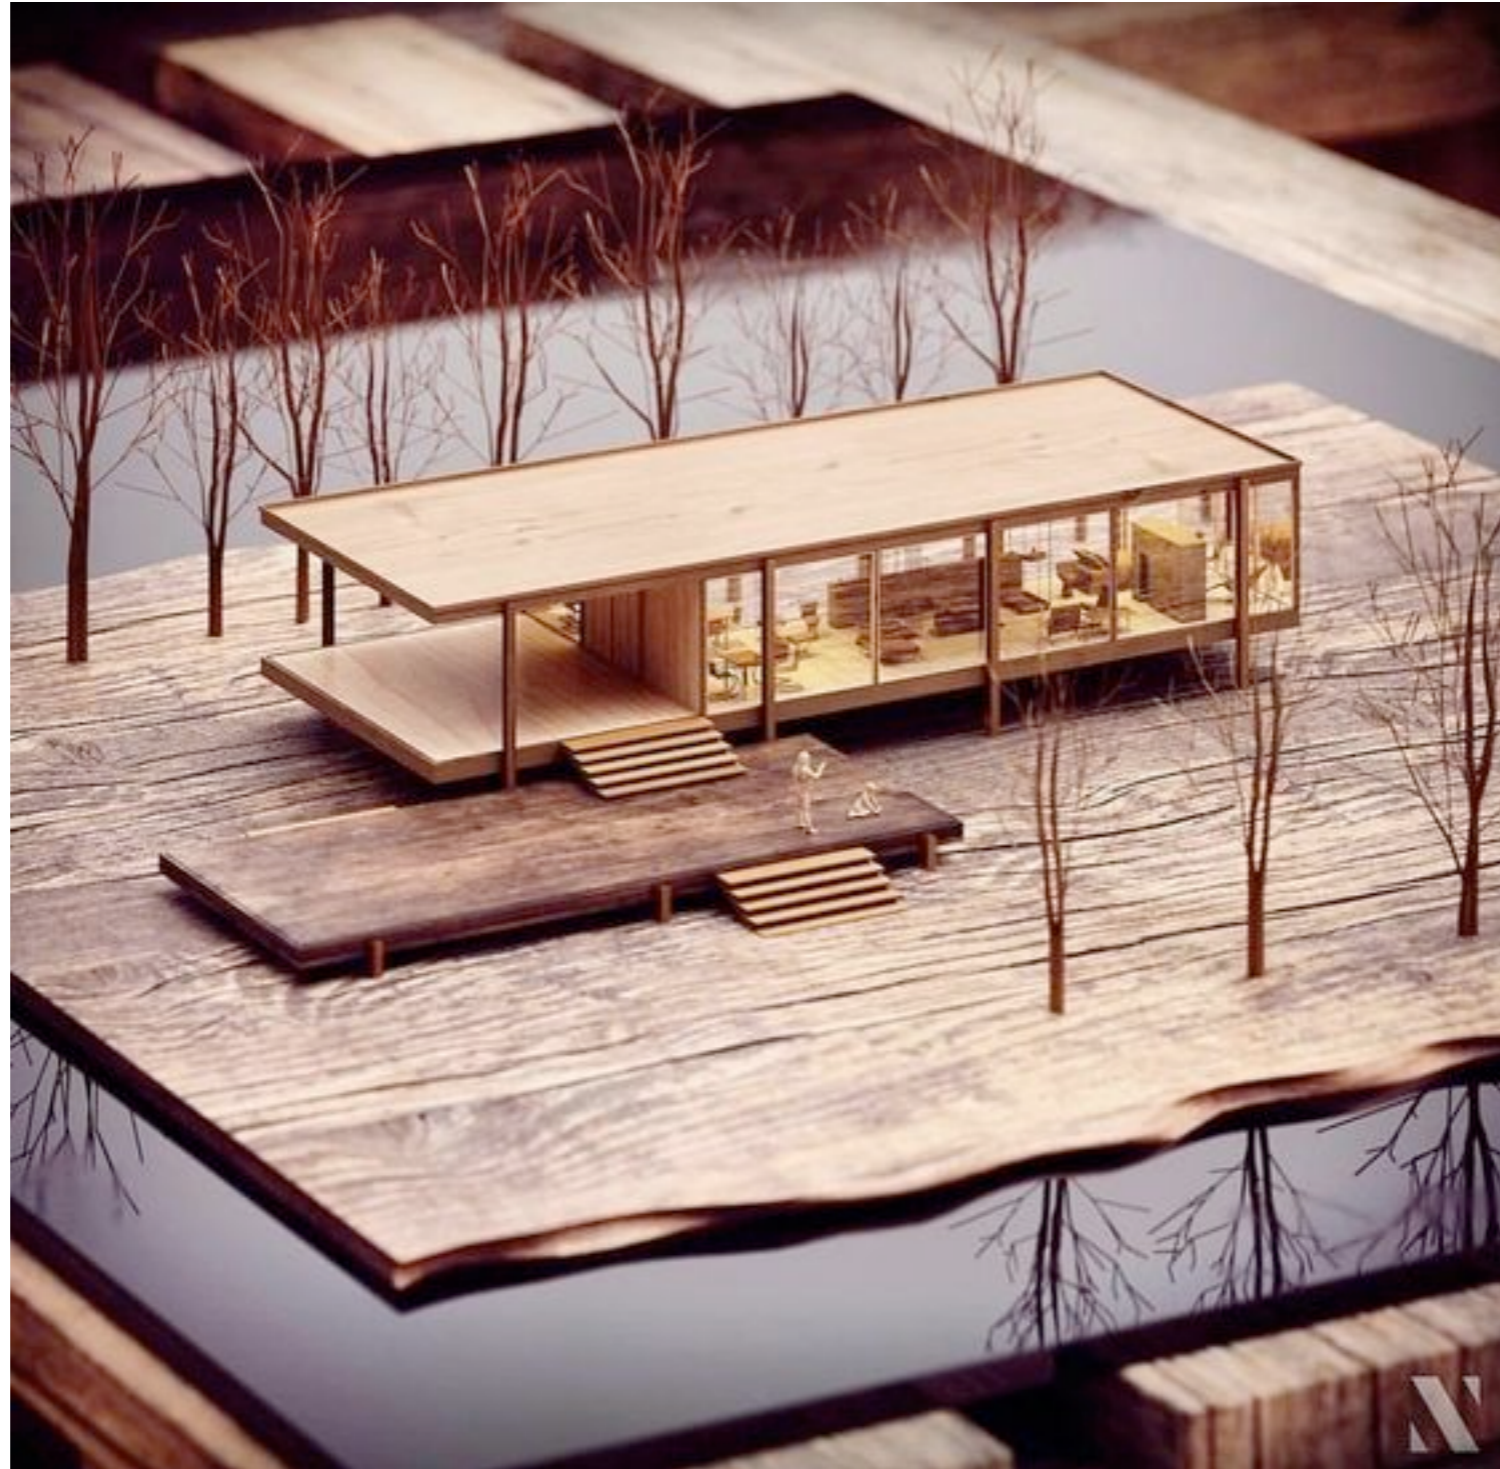



Brazilian Jiu Jitsu

